

## Repeatable Pattern

Location - Barrow Factory

Pack Quantities :-

S - 104 No. 105x140mm

M - 156 No. 140x140mm

L - 156 No. 210x140mm

Total Pack Area - 9.20 sq m

Repeatable pattern on right



Quantities per sq.m :-

S - 12 No. 105x140mm

M - 17 No. 140x140mm

L - 17 No. 210x140mm

All dimensions are approximate.

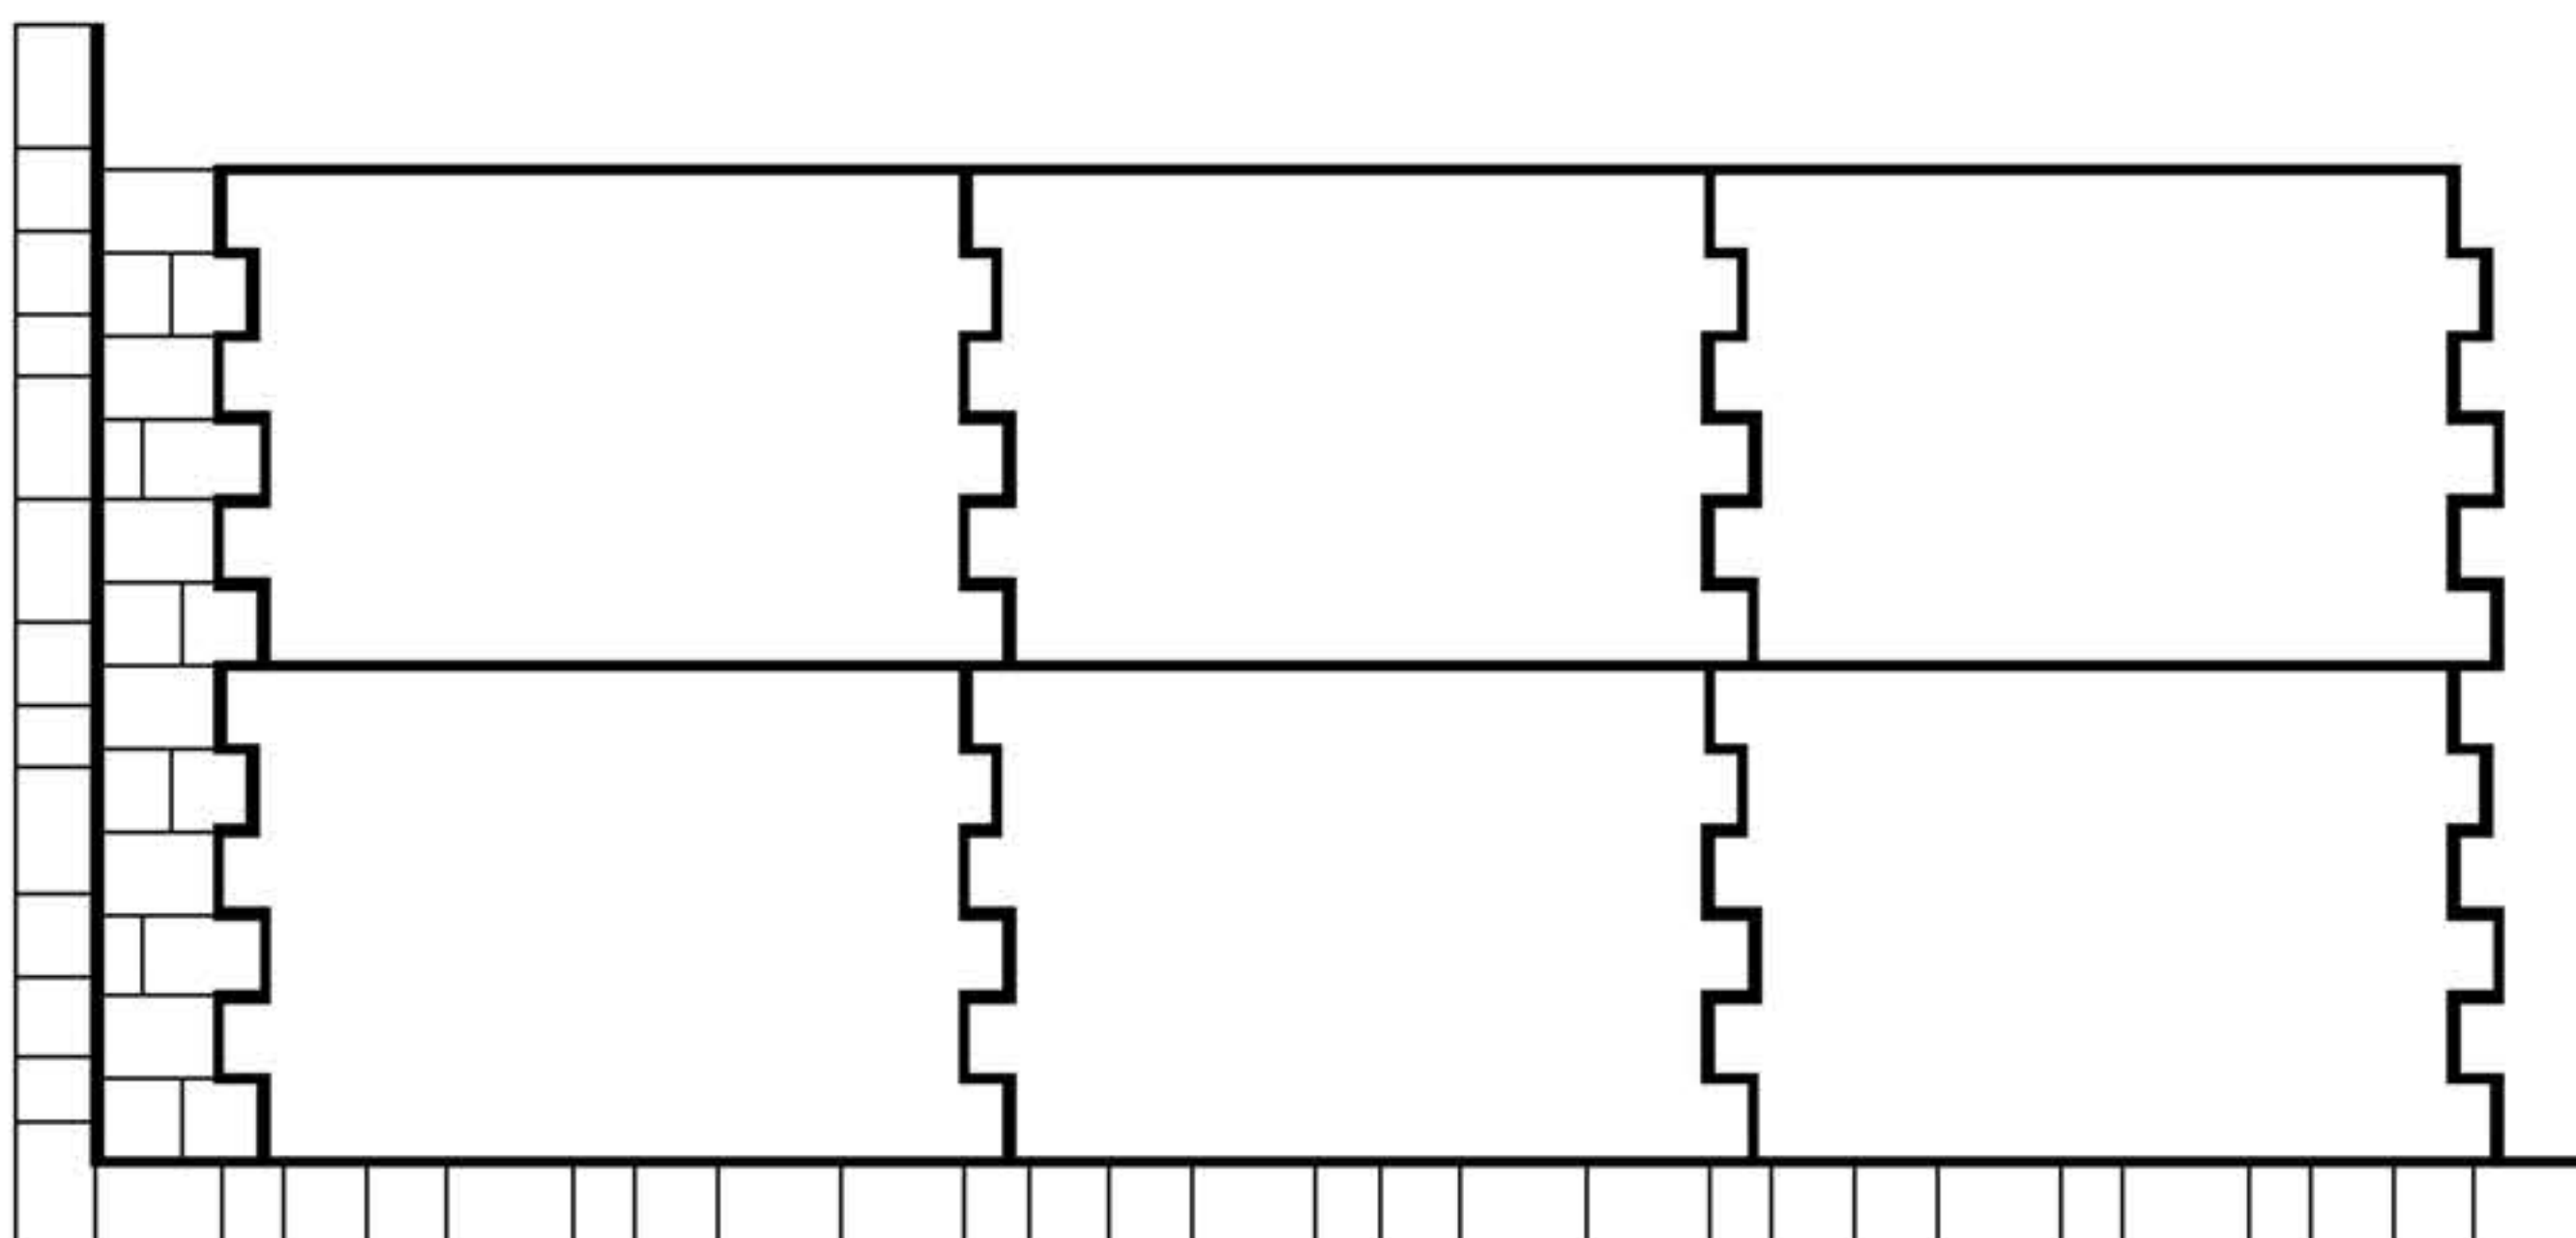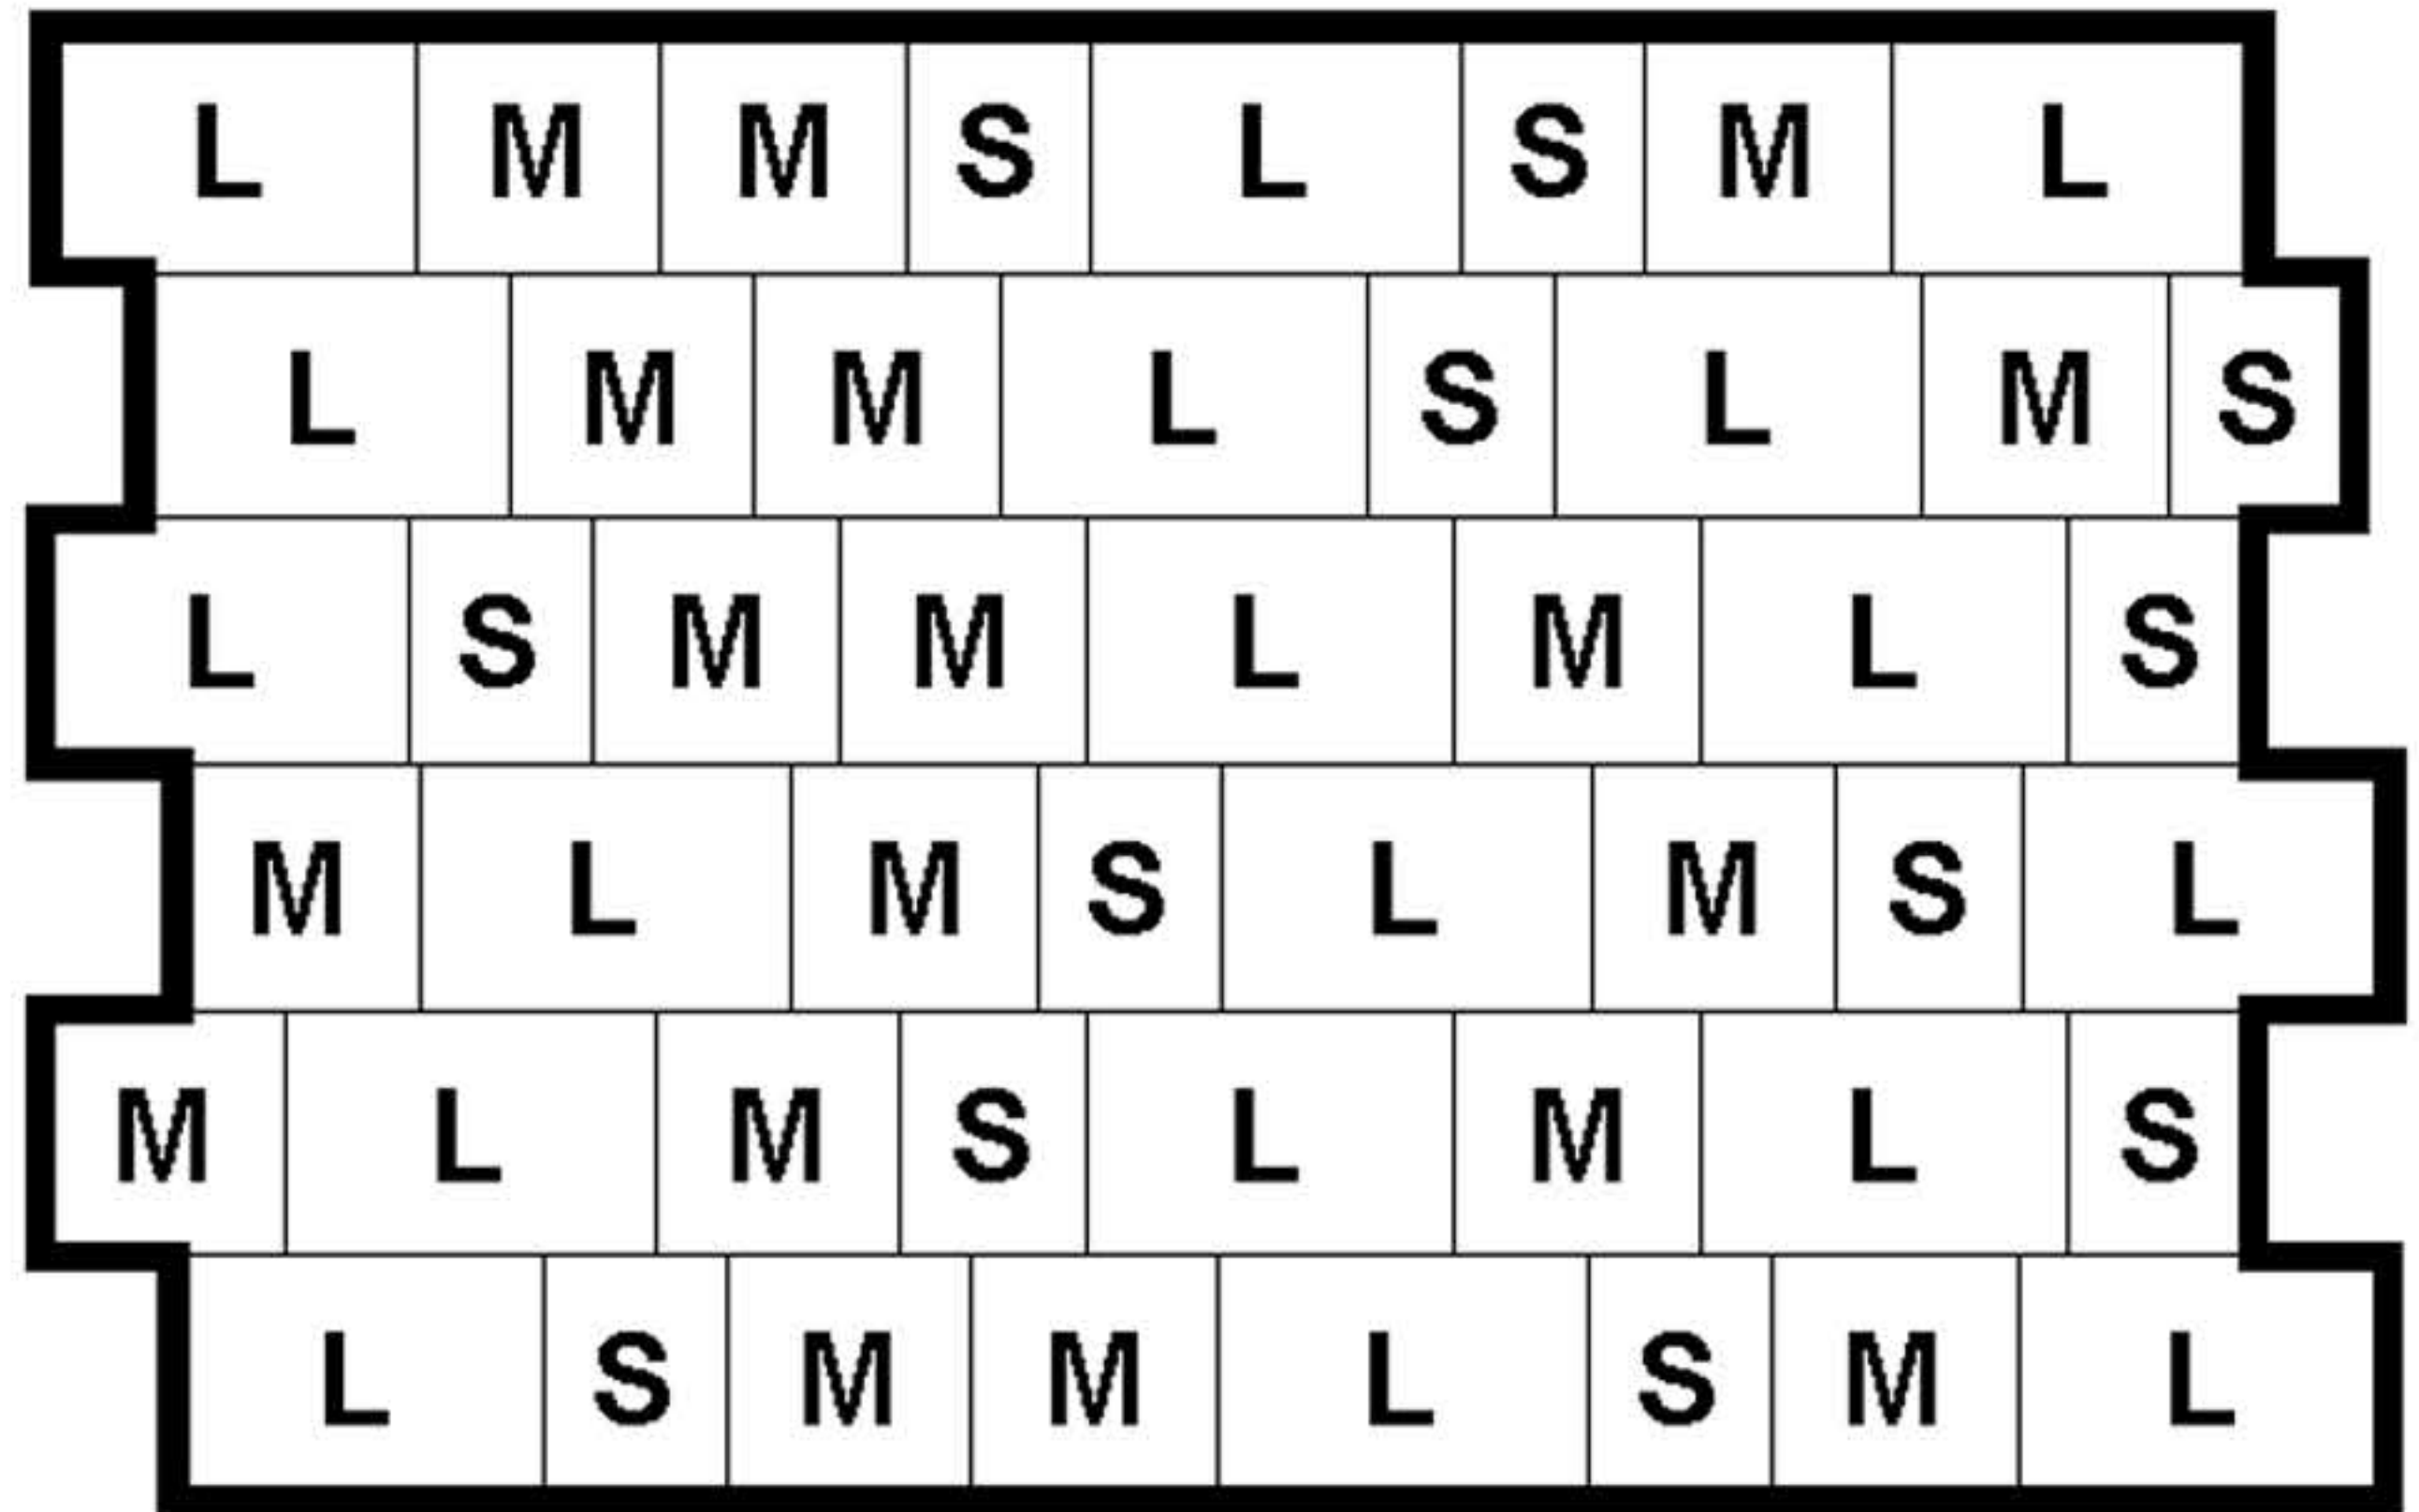

Pattern to the left shows how the above pattern repeats, it also shows how to square off the pattern using standard sizes.

Other Beta products available include: -

- Single Sized Packs
- 2.95m diameter Circle
- Drivestyle Kerbs
- High Kerbs

All block statistics per sq.m. could potentially be rounded up to the nearest whole unit. When multiplied over a large area to get an overall volume it can result in a small excess being incurred. Generally for CBP quantities an extra of approx. 10% is suggested to account for natural wastage and cutting. Brett Landscaping cannot be held responsible for any excess or shortfall of units resulting from these statistics.